




1 SOUTH
1/16"=1'-0"

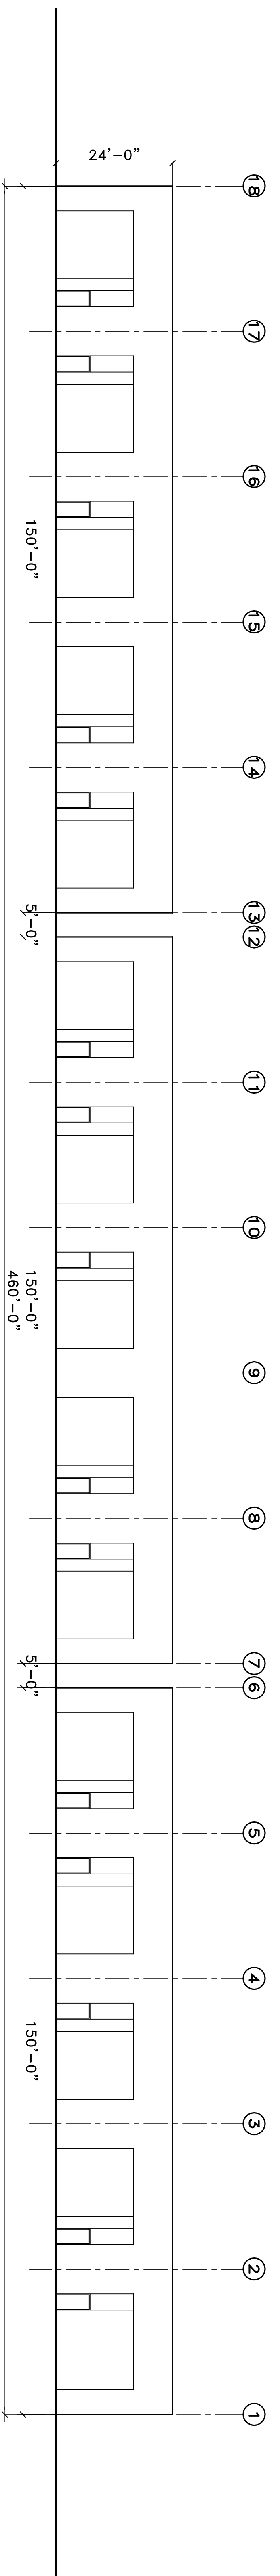

2 NORTH
1/16"=1'-0"

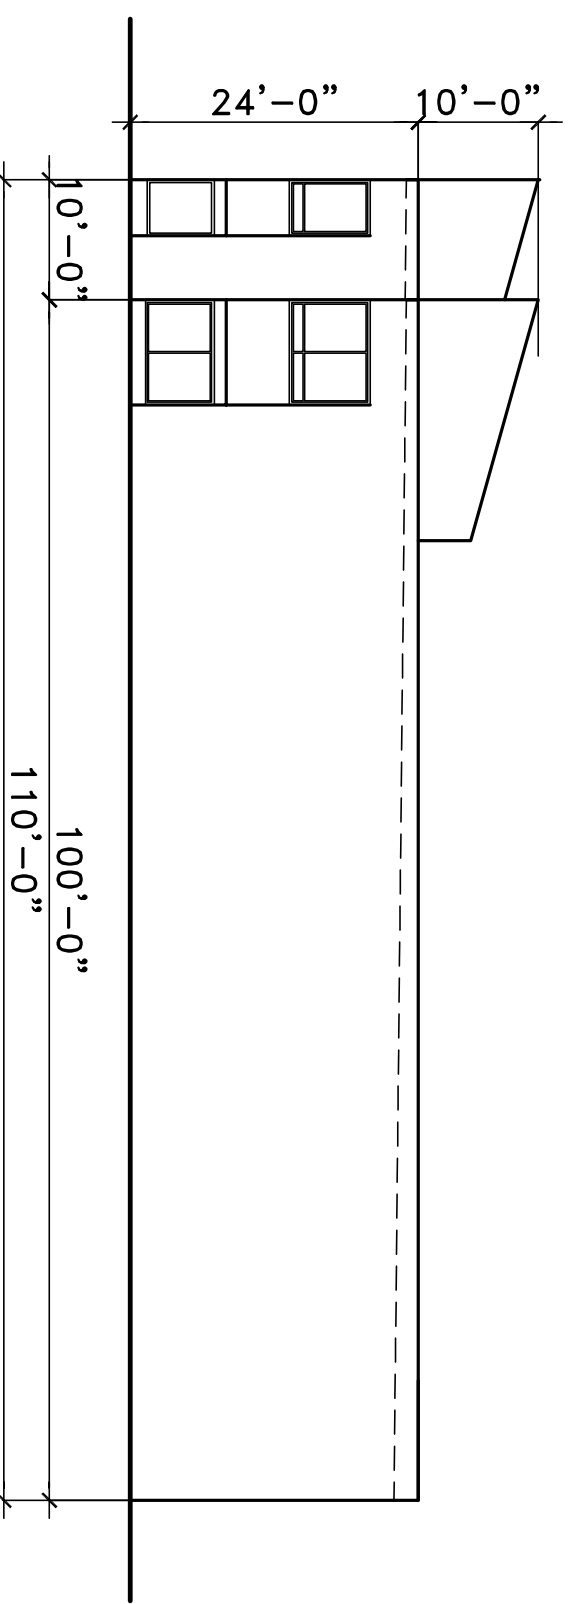

3 EAST
1/16"=1'-0"

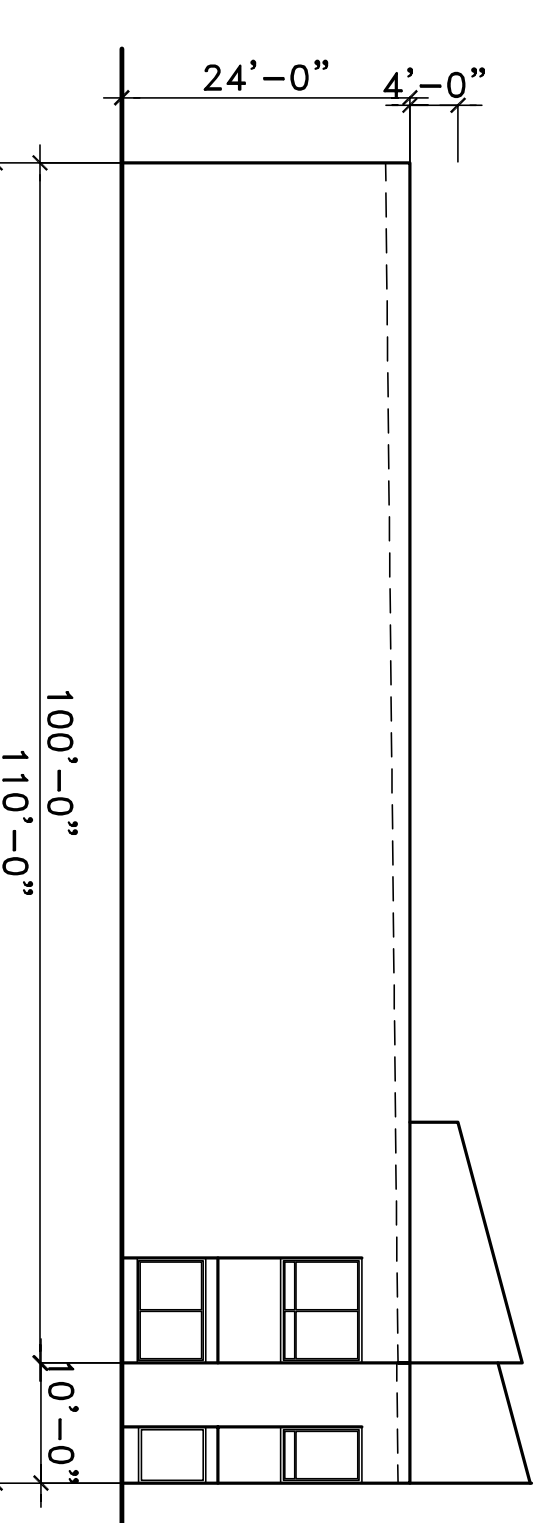

4 WEST
1/16"=1'-0"