


T:\1400\s\1417\starbucks\1417-A1-SITE\18.dwg, 12/14/2005 11:09:46 AM, J King

XT

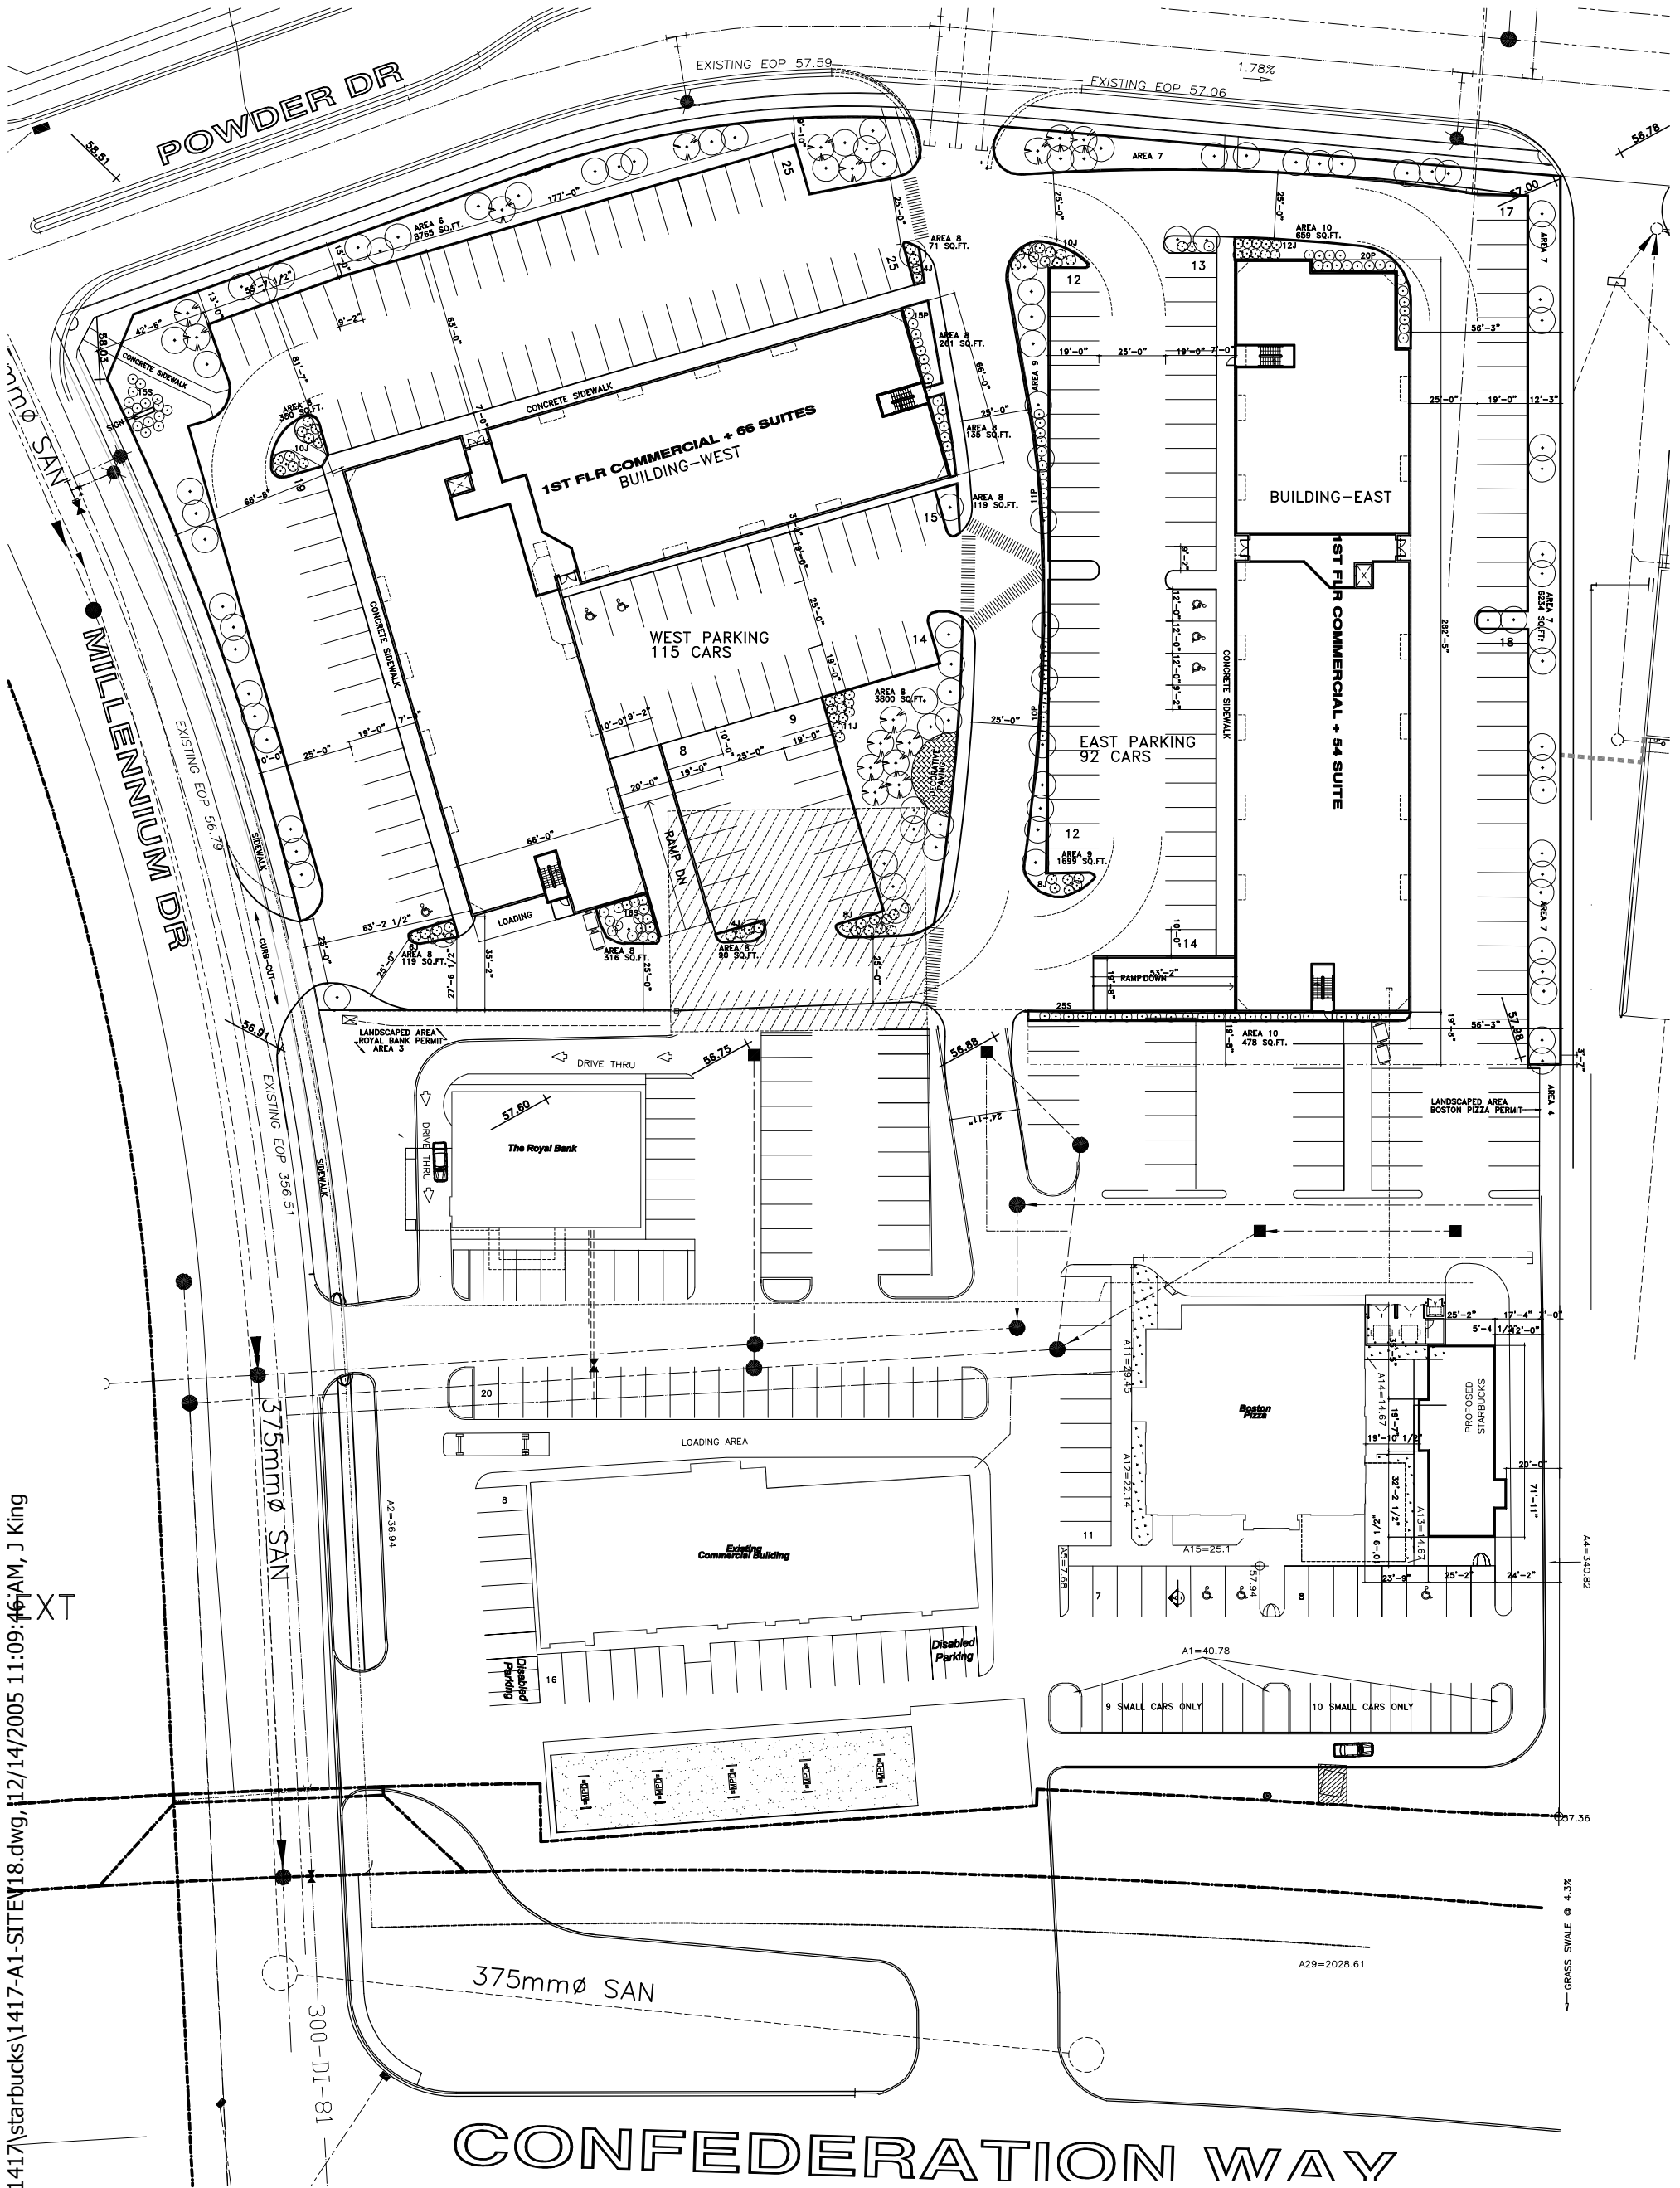

CONFEDERATION WAY