


PLATINUM BOUTIQUE HOTEL

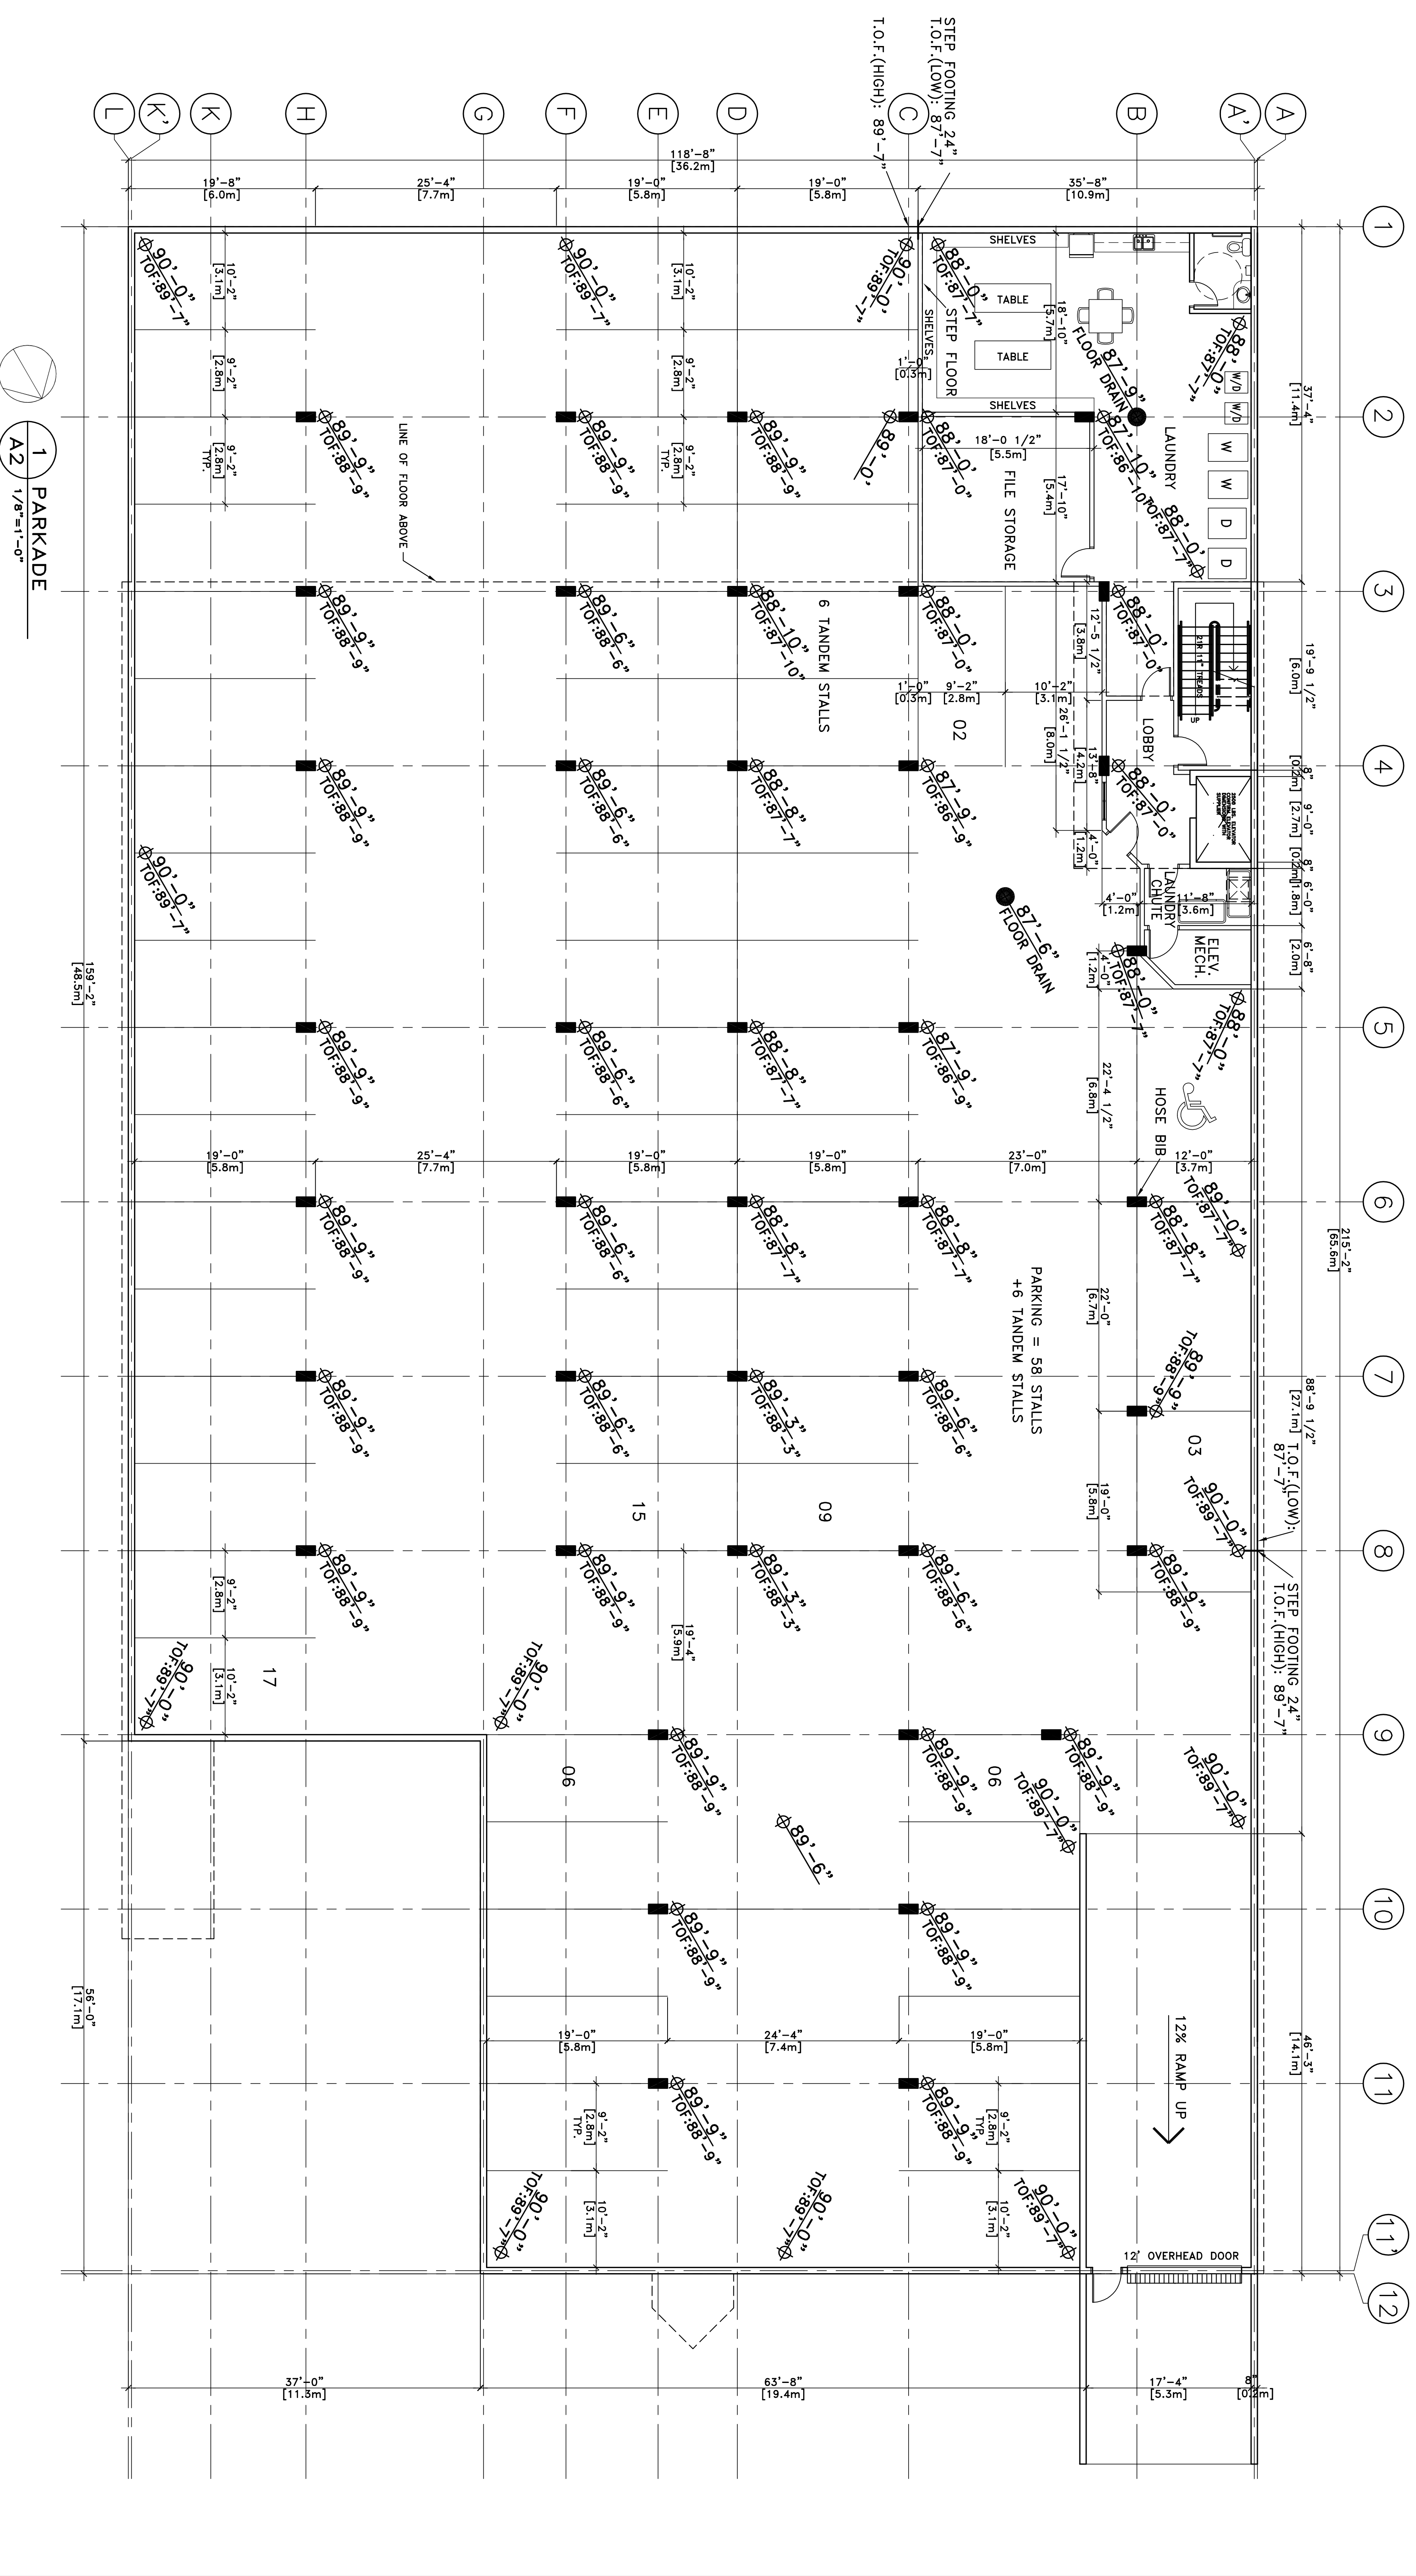

1 PARKADE
A2 1/8"=1'-0"